


Copyright, this drawing is the property of Trevillion Builders. Its copyright and design content is reserved by the author and shall remain the property of the author. It is not to be reproduced, stored in a retrieval system, or disclosed to any other unauthorised person, either wholly or in part without the consent in writing of Trevillion Builders. It is the responsibility of the client to ensure that the design is used in accordance with the terms of the contract. The author and design team accept no responsibility for the integrity and accuracy of such information. Any qualification and/or address that are required appearing to such information should be sought from the relevant profession or their appropriate representative. All dimensions on this drawing are in millimetres unless otherwise stated. Discrepancies must be reported immediately to the designer before proceeding. All dimensions from finished floor level including carpet or hard flooring finish unless otherwise stated.

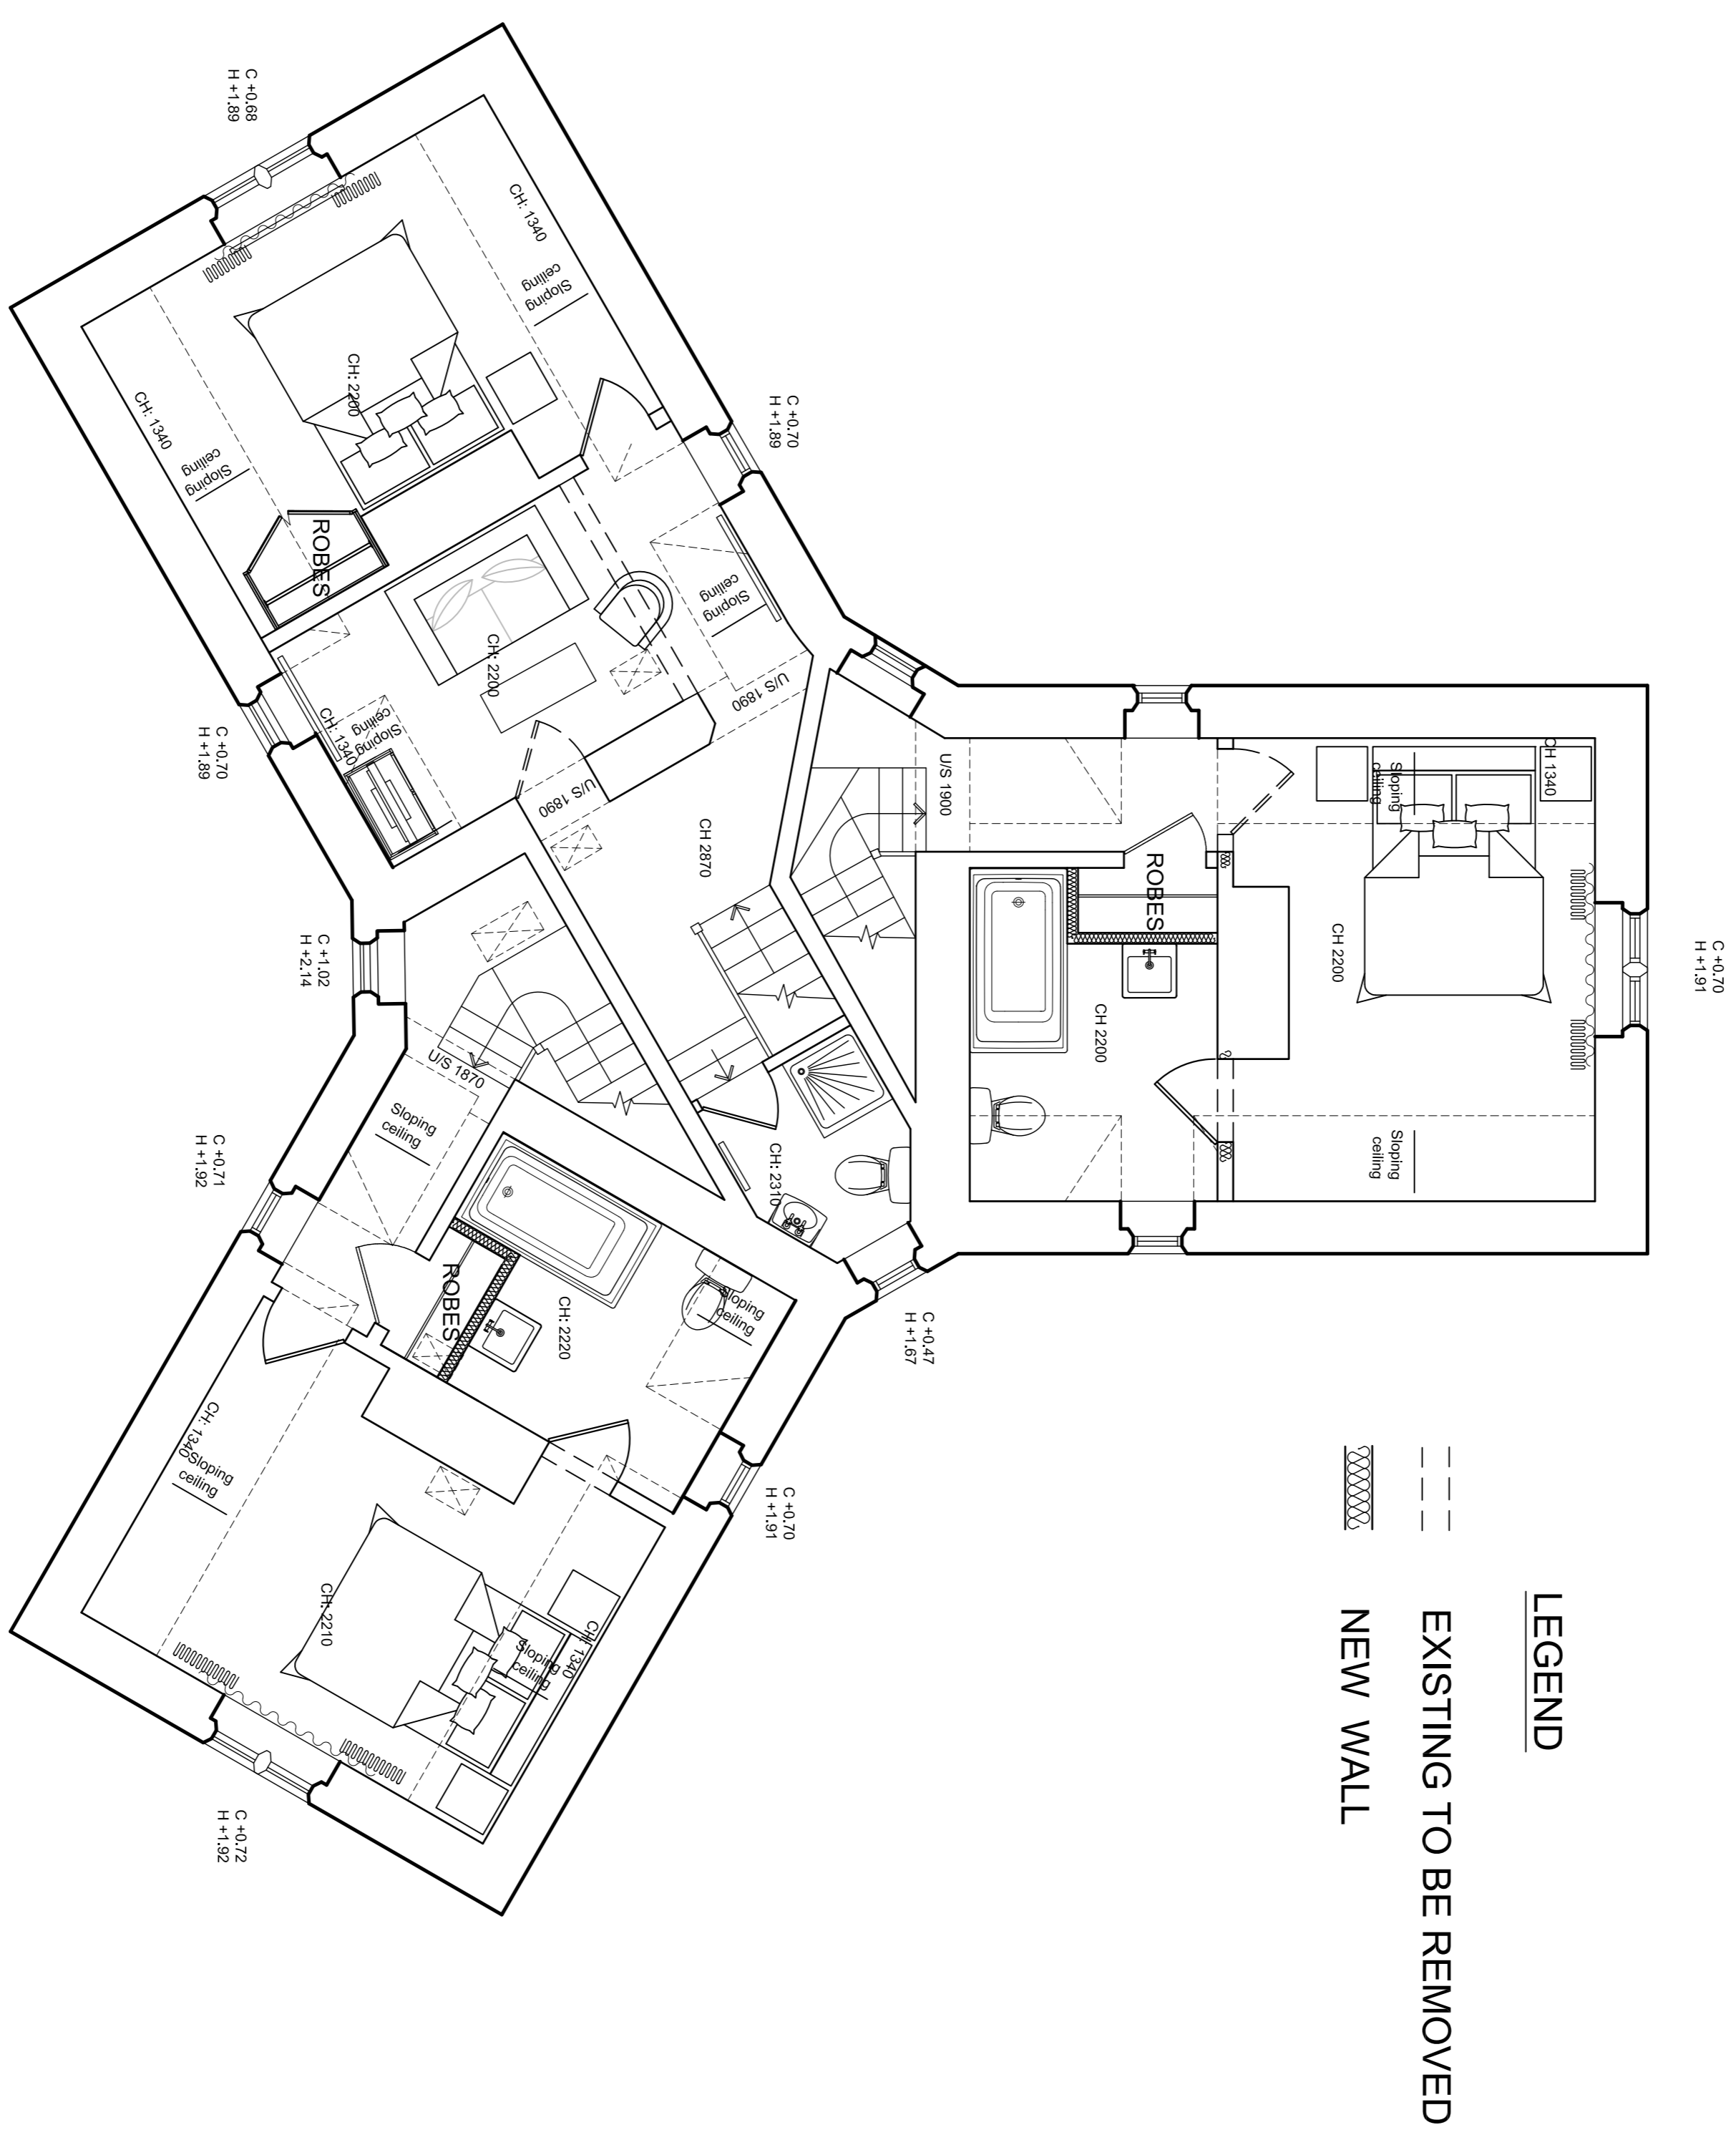

LEGEND

--- EXISTING TO BE REMOVED

▨ NEW WALL

CLIENT: DEVONSHIRE HOTEL		PROJECT NO:	
PROJECT TITLE: DOVE COTTAGES: BEELEY		3877	
DRAWING TITLE: PROPOSED FIRST FLOOR LAYOUT		DRAWING NO: 202	
DRAWN BY: SS	DATE: 08.07.11	SHEET	
STATUS:		REVISION	
SCALE: 1:50@ A1		/	

TREVILLION
i n t e r i o r s

B. M. TREVILLION INTERIORS LTD
121 ADYNSMITH ROAD, BEELEY, DEVONSHIRE, SK7 9JQ
E: admin@trevillion.co.uk F: 01297 887 738

REV	DATE	COMMENTS	ISSUED FROM THE ENFIELD OFFICE
1	00.00.0000		A1